




PLAN
SCALE: 1/2" = 1'-0"

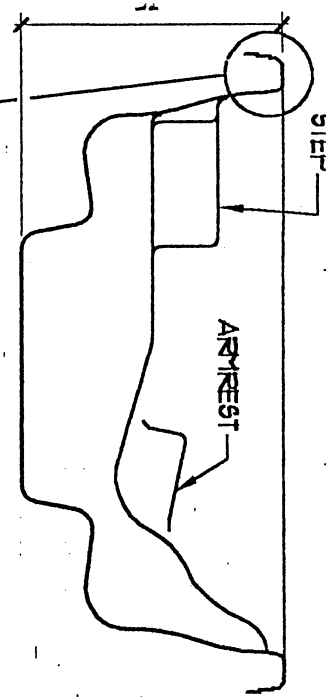


SECTION - AA
SCALE: 1/2" = 1'-0"

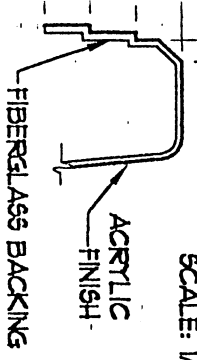

- SPECIFICATIONS**
- 18' L X 18' W X 32" DEEP
 - WATER VOLUME - 300± GAL.
 - SEATS & ADULTS
 - 3 SOFA CONTOURS
 - 2 LOUNGE CONTOURS
 - 1 HAMMOCK CONTOUR
 - SLIP RESISTANT STEP & BOTTOM
 - SHIP WEIGHT 500 LBS.± W/ CRATE

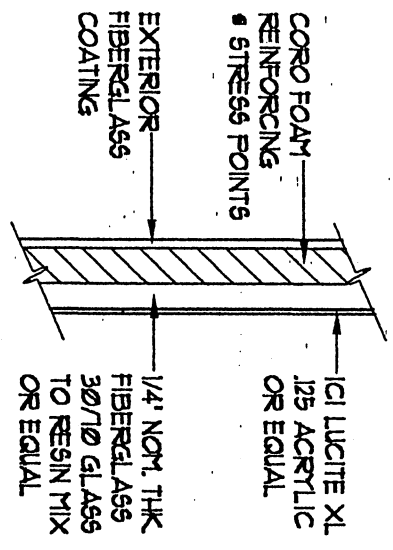

TYP. WALL SECTION
NOT TO SCALE

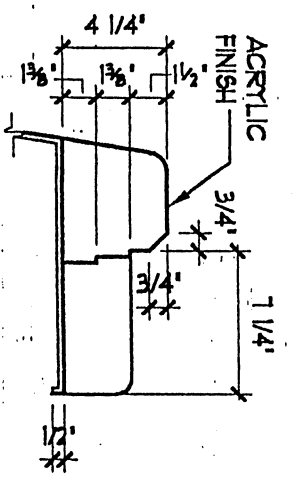

SECTION - B
NOT TO SCALE

MODEL NO. **SW-501**

SPECIFICATION DRAWING FOR
WEMBLEY SPILLWAY SPA
MODEL NO. SW-501

REVISIONS	BY
2000 UPDATE	RON D/200

DATE	5-15-97
SCALE	A5 NOTED
DRAWN BY	RKN
APPROVED BY	TC
DRAWING NUMBER	S-51