


PLAN
SCALE: 1/2"=1'-0"

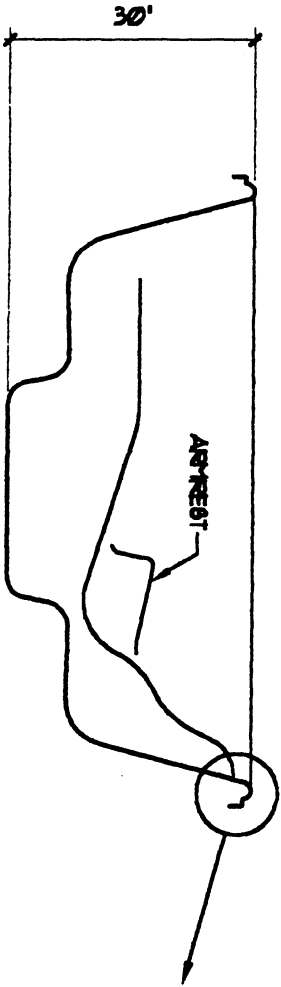


SECTION - AA
SCALE: 1/2"=1'-0"


MODEL NO. NS-208

SPECIFICATIONS

- 18" X 14" W X 30" DEEP
- WATER VOLUME - 300± GAL.
- SEATS 5 ADULTS
- 2 SOFA CONTOURS
- 2 LOUNGE CONTOURS
- 1 HAYMOCK CONTOUR
- SLIP RESISTANT STEP & BOTTOM
- SHIP WEIGHT 450 LBS.± W/ CRATE

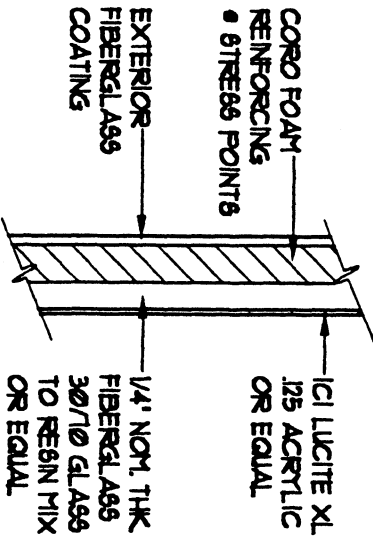

TYP. WALL SECTION
NOT TO SCALE

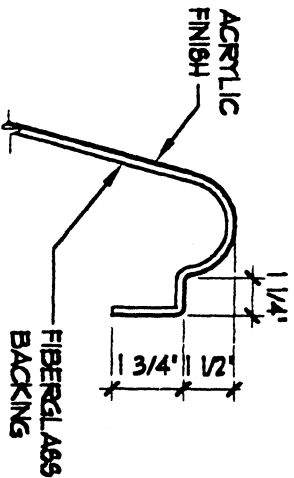

REVISIONS	BY

**SPECIFICATION DRAWING FOR
BRADFORD WHIRLPOOL SPA
MODEL NO. NS-208**

BAKER MFG. CORP.

Manufacturers of:
Spillway Spas • Natural Spas
Natural Whirlpool Baths
7460 Chancellor Drive
Orlando, FL 32809

DATE
11-15-91

SCALE
AS NOTED

DRAWN BY
RKN

APPROVED BY
TC

DRAWING NUMBER

5-28