


**PLAN**  
SCALE: 1/2"=1'-0"

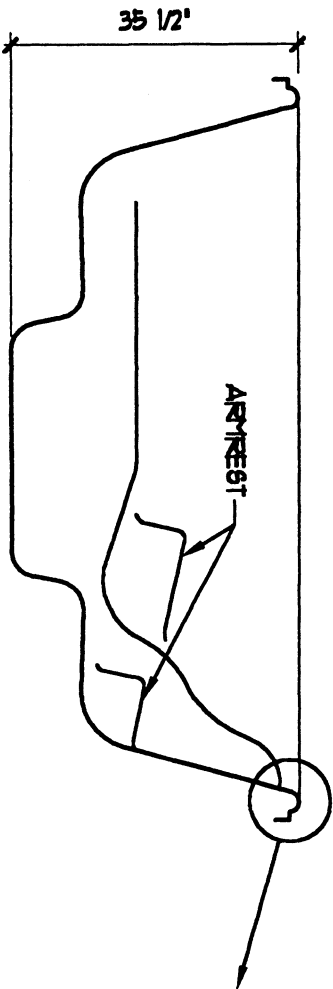


**SECTION - AA**  
SCALE: 1/2"=1'-0"


**SPECIFICATIONS**

- 92" L X 92" W X 35 1/2" DEEP
- WATER VOLUME - 420± GAL.
- SEATS 5 ADULTS
- 2 SOFA CONTOURS
- 2 LOUNGE CONTOURS
- 1 HANNOCK CONTOUR

- SLIP RESISTANT STEP & BOTTOM
- SHIP WEIGHT 550 LBS.± W/ CRATE

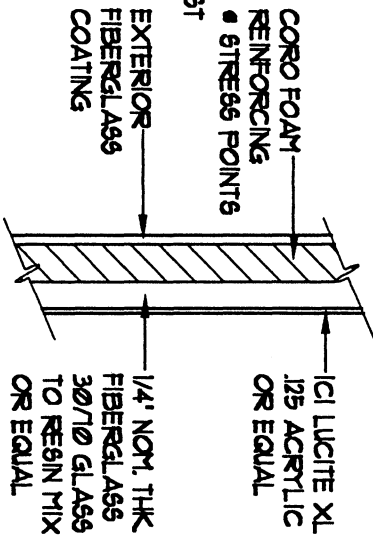

**TYP. WALL SECTION**  
NOT TO SCALE

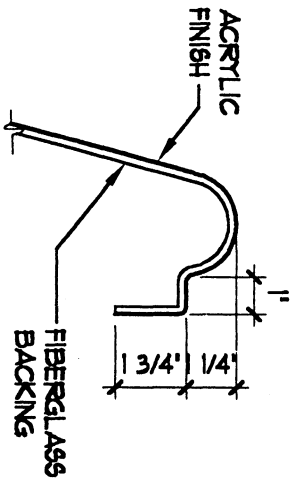

MODEL NO. **NS-206**

REVISIONS	BY

**SPECIFICATION DRAWING FOR**  
**NEUPORT WHIRLPOOL SPA**  
**MODEL NO. NS-206**

**BAKER MFG. CORP.**

Manufacturers of:  
Spillway Spas • Natural Spas  
Natura! Whirlpool Baths

7460 Chancellor Drive  
Orlando, FL 32809

DATE	10-1-96
SCALE	A5 NOTED
DRAWN BY	RKN
APPROVED BY	TC
DRAWING NUMBER	5-26